

GRAPHIC PRODUCED ON AFA 80 MICROSTATION SYSTEM




DEMOLITION NOTES:

- 1 DEMOLISH LIGHT FIXTURES, SWITCH, WIRING, AND ASSOCIATED CONDUIT INSIDE THE LADIES RESTROOM (221), MEN'S RESTROOM (212) AND KITCHENETTE (213). THE LIGHTS ARE FED FROM 120V PANEL 2A CIRCUIT *7. LIGHTING WILL BE CHANGED TO 277V AND THE EXISTING 120V CIRCUIT *7 WILL BE RETIRED FOR A RECEPTACLE. THIS CIRCUIT SHALL BE UTILIZED FOR TEMPORARY CONSTRUCTION LIGHTING AS NECESSARY. CONFIRM THAT CIRCUIT *7 DOES NOT SUPPORT OTHER LOCATIONS ON THE ADMIN WING 2ND FLOOR WITH THE CORR.
- 2 DEMOLISH THE POWER RECEPTACLES WIRING, AND ASSOCIATED CONDUIT IN EACH RESTROOM AND KITCHENETTE. THESE RECEPTACLES ARE TIED INTO BRANCH CIRCUIT *4 FROM PANEL 2A. MAINTAIN CONTINUITY FOR THE REMAINING RECEPTACLES ON THE BRANCH CIRCUIT.


[illegible]

ISSUED FOR: CONSTRUCTION

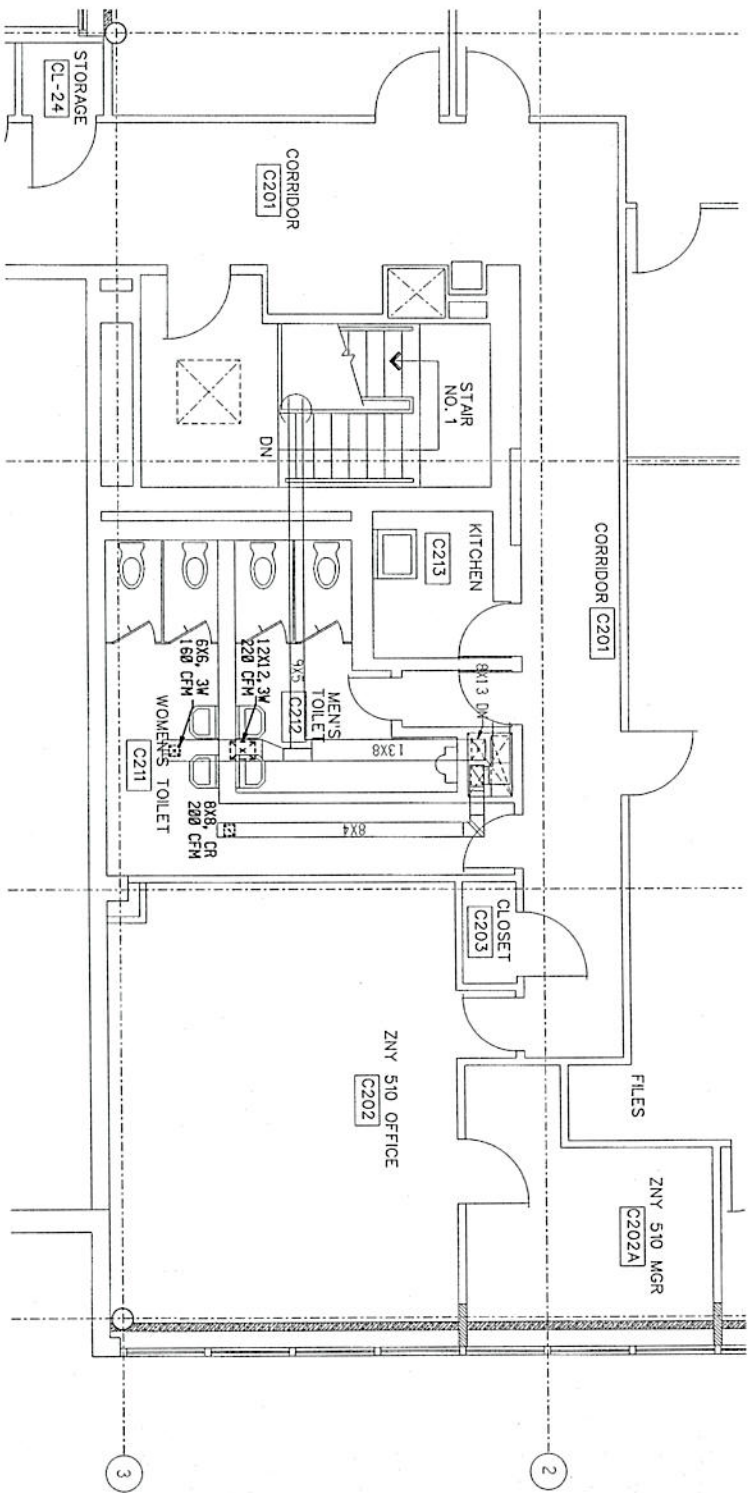


ADMINISTRATION WING 2ND FLOOR
SCALE: 1/4" = 1'-0"


- NOTES:
1. INSULATE ALL DUCTWORK WITHIN ROOMS C211 AND C212.
 2. FURNISH AND INSTALL NEW DIFFUSERS AND GRILLES IN ROOMS C211 AND C212. BALANCE TO VALUES SHOWN.
 3. COORDINATE DUCTWORK IN AS REQUIRED TO CLEAR LIGHT FIXTURES OVER COUNTER.

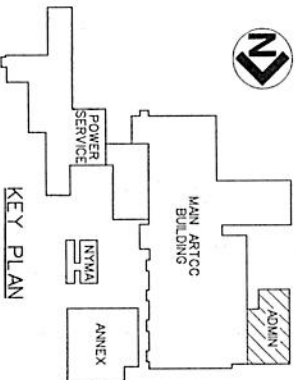

| |
|---|
| |</ |
|---|

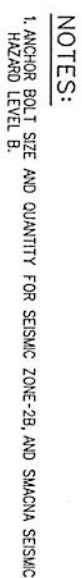


2 PIPE CLAMP ASSEMBLY
M003 NTS

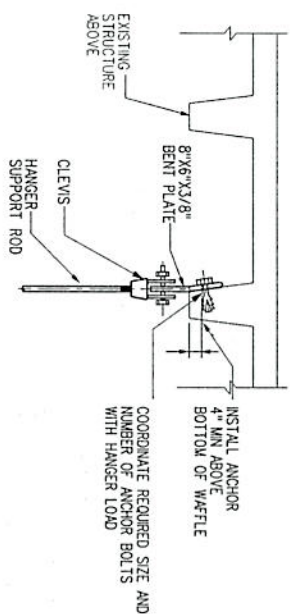

3
M003


HANGER ROD ATTACHMENT DETAIL

NTS

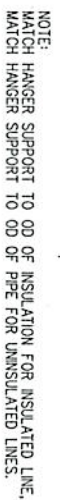

4 SINGLE PIPE HANGER DETAIL
M003 NTS


ZNY ADMINISTRATION WING
SECOND FLOOR RESTROOM RENOVATION
MECHANICAL DETAILS

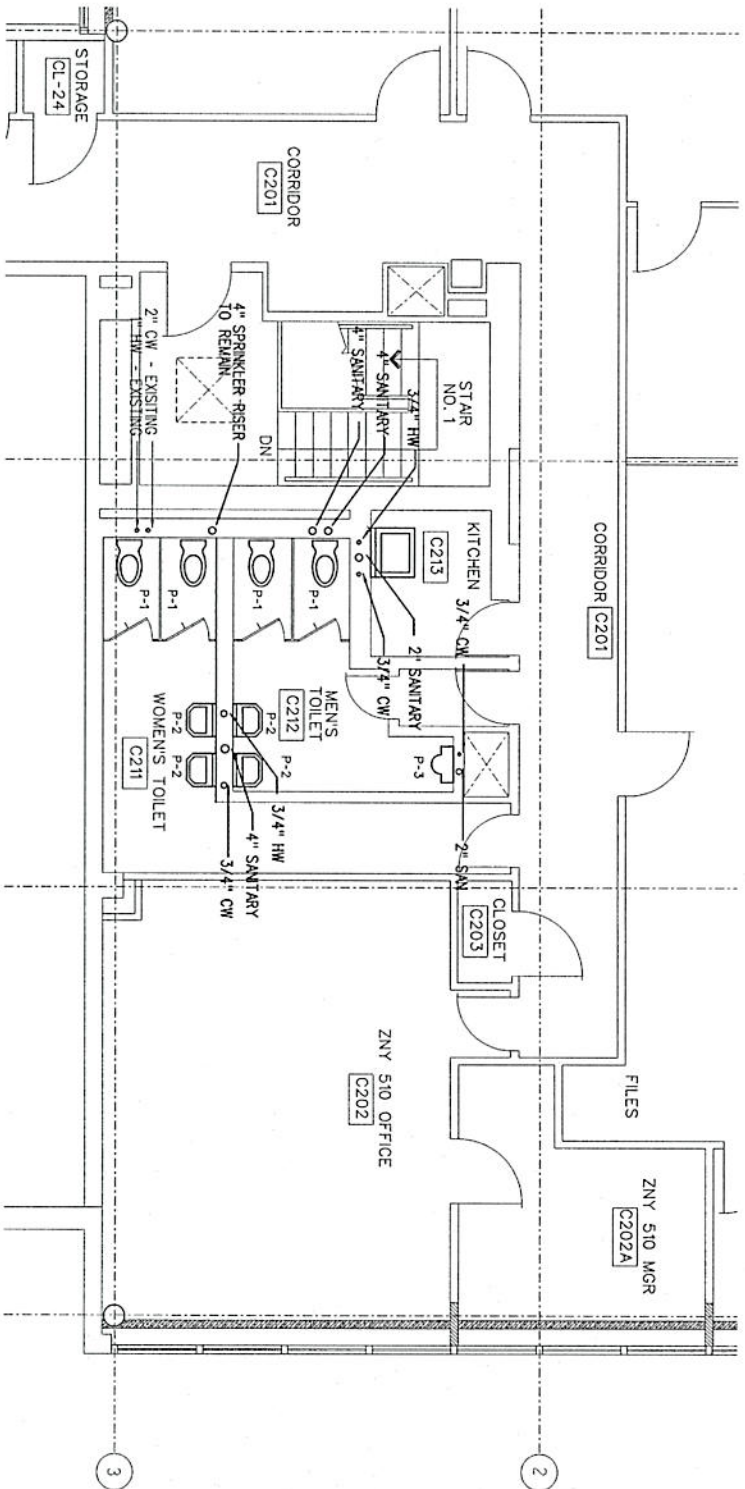

| PLUMBING FIXTURE SCHEDULE | | | | | |
|---------------------------|--------------|------------|--------|---------|---------------|
| DESIGNATION | DESCRIPTION | CONNECTION | | | REMARKS |
| | | W | V | CW / HW | |
| P-1 | WATER CLOSET | 4" | 2" | 1" | FLOOR MOUNTED |
| P-2 | LAVATORY | 4" | 2" | 1/2" | COUNTER TOP |
| P-3 | URINAL | 2" | 1 1/2" | 3/4" | WALL HUNG |

ADMINISTRATION WING 2ND FLOOR
SCALE: 1/4" = 1'-0"

- NOTES:
- FURNISH AND INSTALL 24" STAINLESS STEEL DROP-IN SINK IN ROOM C213
 - WORK SHALL BE SCHEDULED TO MINIMIZE IMPACT TO FIRST FLOOR TOILETS.
 - INSTALL 4" SANITARY PIPING TO TOILETS. CONNECT TO SANITARY PIPING IN FIRST FLOOR CEILING. TOILETS SHALL BE FLOOR-MOUNTED TYPE.
 - 1" HOT WATER AND COLD WATER LINES SHALL CONNECT TO EXISTING LINES IN CEILING BELOW.
 - PROVIDE ISOLATION VALVES TO ISOLATE SECOND FLOOR BATHROOMS. PROVIDE BALL VALVES TO ISOLATE EACH INDIVIDUAL FIXTURE. VALVES SHALL BE ACCESSIBLE THROUGH ACCESS DOORS. SUBMIT PIPING PLAN TO FAA COR FOR APPROVAL.
 - PROVIDE TWO-HANDLE FAUCET AT EACH LAVATORY. HOT AND COLD WATER SUPPLY LINES SHALL PROVIDE INDIVIDUAL TEMPERATURE CONTROL.

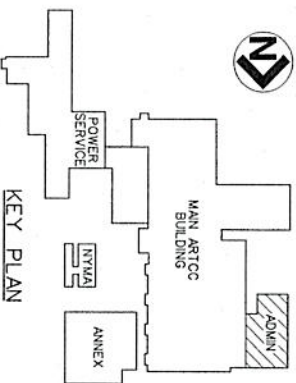

| | | | | |
|-----|------------|-------------------------|---------------|------|
| REV | DATE | DESCRIPTION | BY | DATE |
| 1 | 07/11/2012 | ISSUED FOR CONSTRUCTION | DAVID ANIKLER | |
| 2 | 07/11/2012 | REVISIONS | DAVID ANIKLER | |
| 3 | 07/11/2012 | REVISIONS | DAVID ANIKLER | |
